


EXHIBIT D

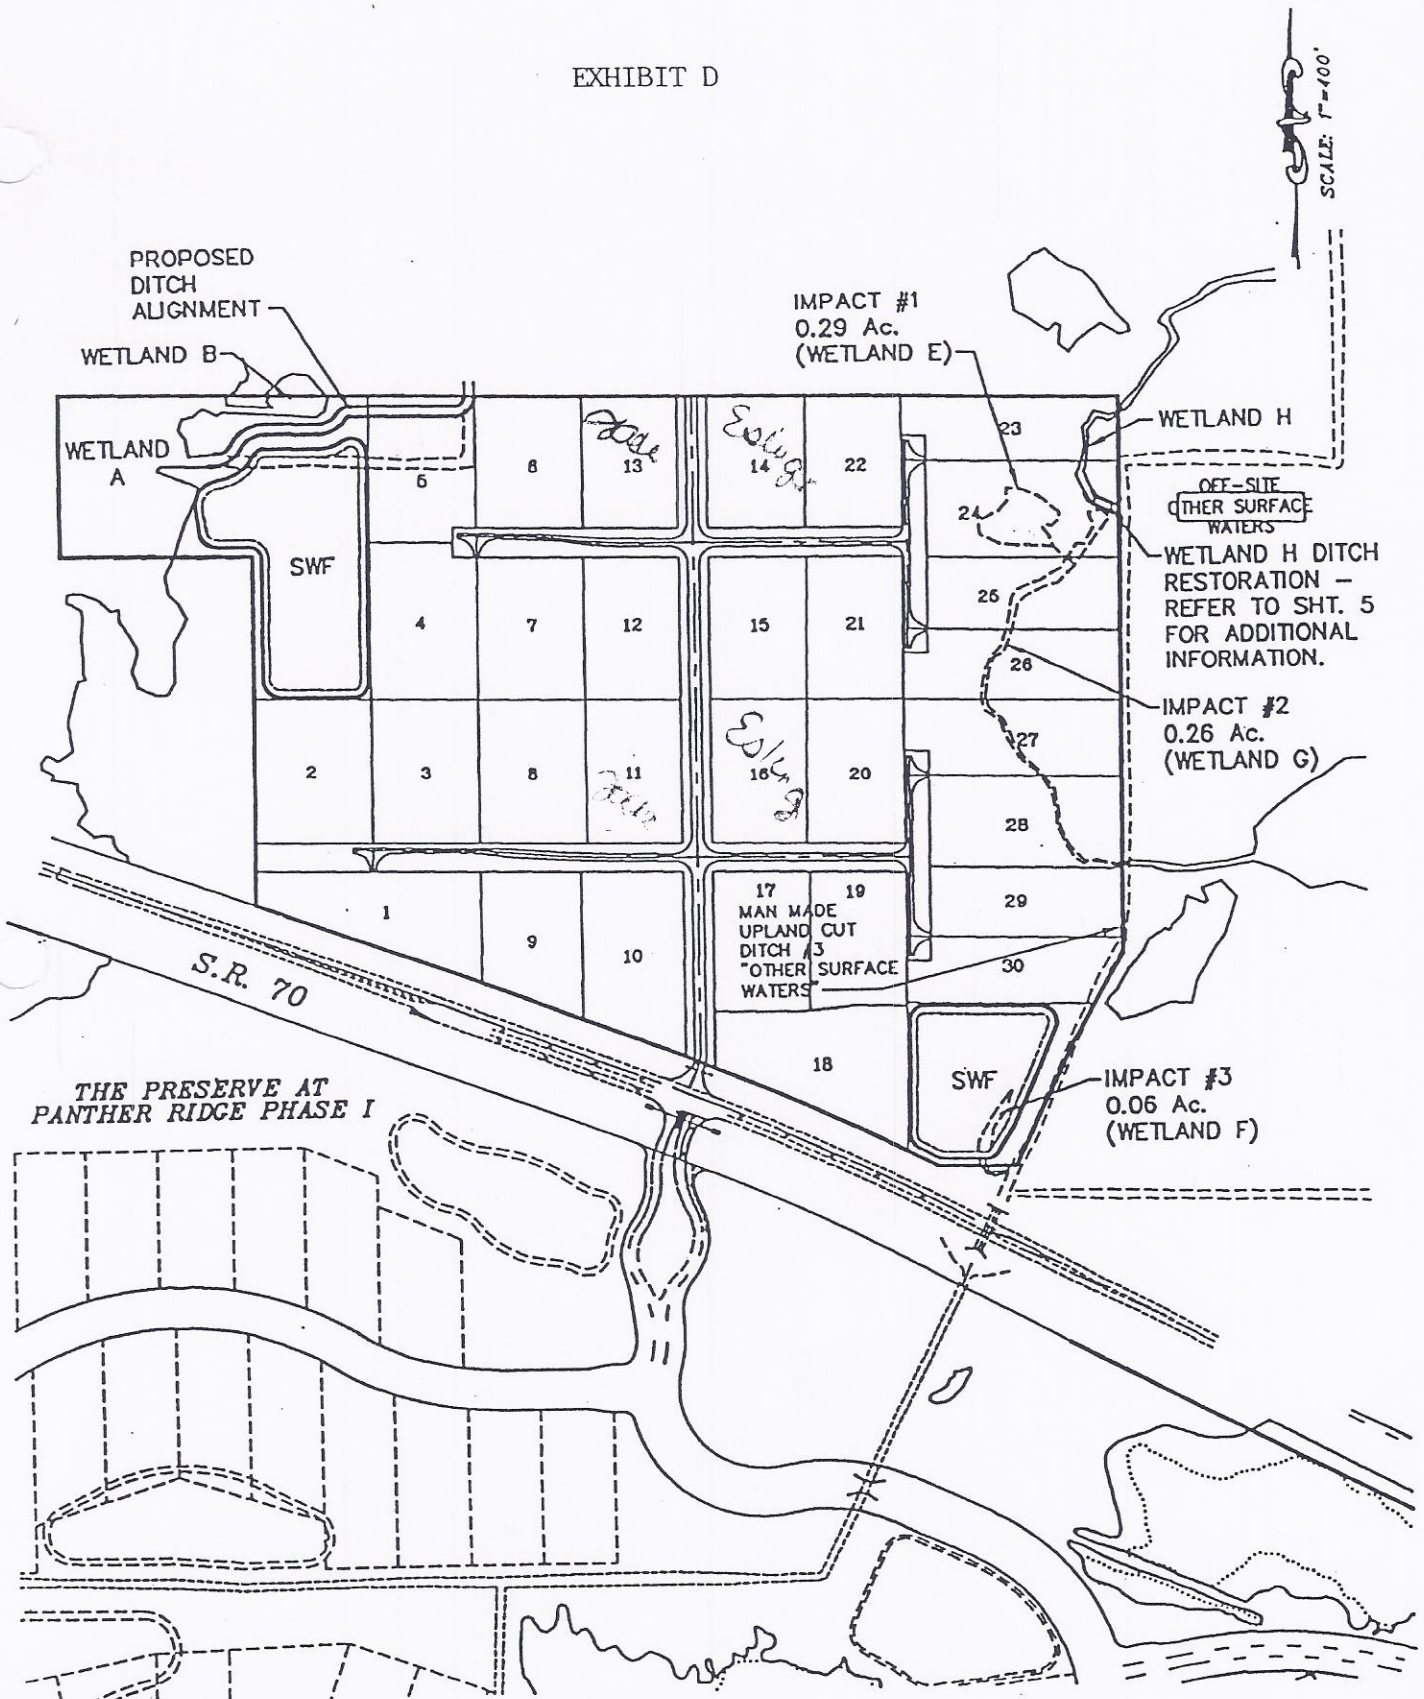

EX 1635 PG 5727 FILED AND RECORDED 5/22/00 3:39:43 PM 59 of 59
R.B. SHORE CLERK OF CIRCUIT COURT, MANATEE COUNTY FL.

name: W:\Acad\GrandOak\permit\GO-SITE.dwg
date and time: 19990907.1056

© 1999 JOLLY, NALLAR & SIMON, INC.
THIS DOCUMENT IS PROTECTED BY SECTION 106
OF THE "WORLD TRADES COPYRIGHT ACT". REPRO-
DUCTION OR ALTERATION OF THIS DOCUMENT OR
THE INFORMATION CONTAINED HEREON BY ANY
MEANS, WHATSOEVER IS STRICTLY PROHIBITED
WITHOUT THE PRIOR WRITTEN CONSENT OF JOLLY,
NALLAR & SIMON, INC. CONSOLE IS HEREBY
GRANTED SPECIFICALLY TO GOVERNMENTAL
AGENCIES TO REPRODUCE THIS DOCUMENT
IN CONNECTION WITH U.S. CHAPTER 119.

SITE PLAN FOR GRAND OAKS

LOCATED IN
SECTION 28, TOWNSHIP 35 SOUTH, RANGE 20 EAST
MANATEE COUNTY, FLORIDA

Jolly, Nallar & Simon, Inc.



SHEET